


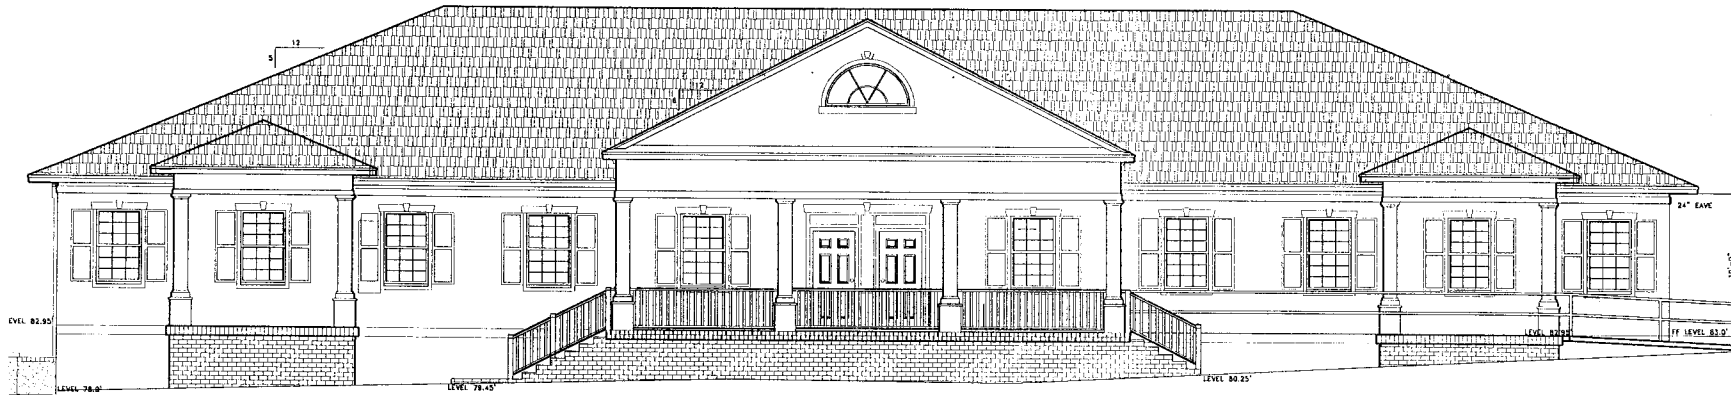

FRONT (south) ELEVATION



BACK (north) ELEVATION

DRAWING ISSUE
 PRELIMINARY 21 NOV. 2004
 ISSUED FOR PERMIT
 REVISED:

CONSULTANT
 CONTRACTOR

David P. King, Jr
 ARCHITECT

7100 SW 814 AVE
 SUITE 400
 Ocala, FL 34426
 PHONE: 352.833.3700
 FAX/ANSWER: 873.0337

REGISTRATIONS:
 STATE OF FLORIDA AR 12,889
 STATE OF GEORGIA 5044

DRAWN BY: JEB
 CHECKED BY:

APPROVED BY:
 ARCHITECT'S PROJECT NO.:

ROLLING OAKS 06-7103

PROJECT
 ROLLING OAKS
 PROFESSIONAL
 PARK
 FOR

SHEET TITLE:
 BLD. # 3
 ELEV. FRONT & BACK